


PLAN SURVEYED BY DATE  
 PLOTTED BY  
 PLANNING CHECKED BY  
 RT. OF WAY CHECKED BY  
 NOTE BOOK NO.  
 NO.

PROFILE SURVEYED BY DATE  
 PLOTTED BY  
 PLANNING CHECKED BY  
 B.M.'S NOTED BY  
 STRUCTURE NOTATIONS CHD. NO.

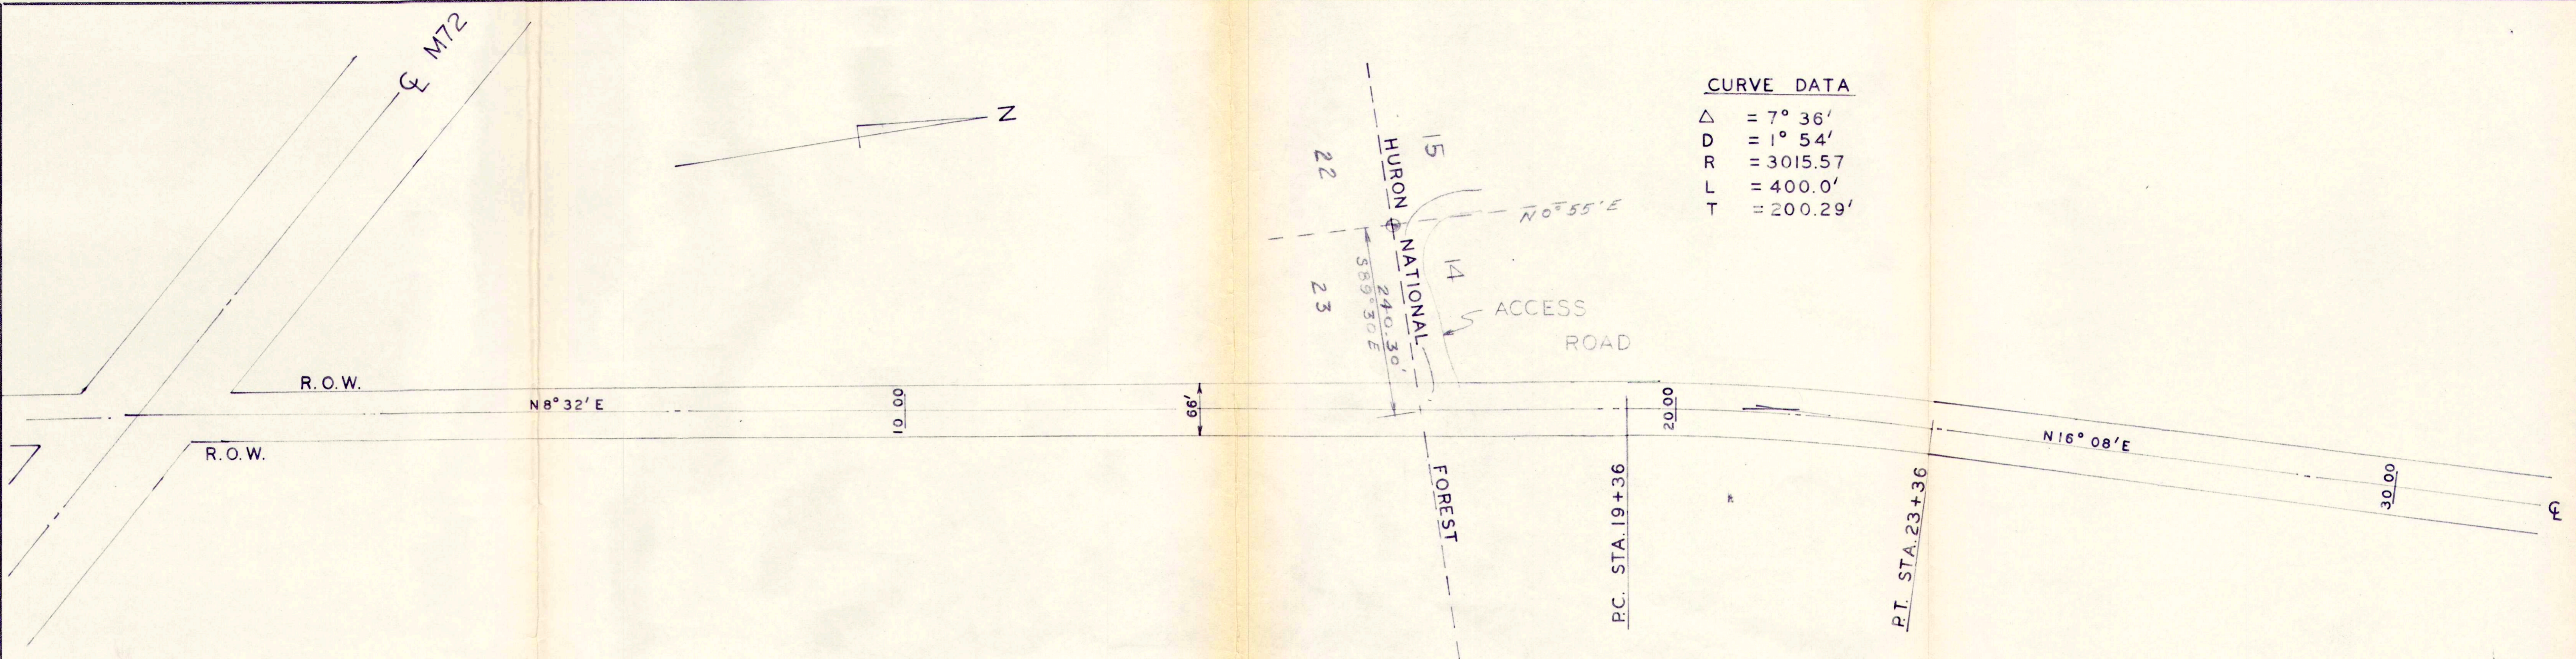

CURVE DATA

$\Delta$	= $7^{\circ} 36'$
D	= $1^{\circ} 54'$
R	= 3015.57
L	= 400.0'
T	= 200.29'

