


# SURVEY MAP

T32N-R4E, Sec's. 18-19  
T32N-R3E, Sec. 24  
MONTMORENCY Co.

12

7

T32N-R4E

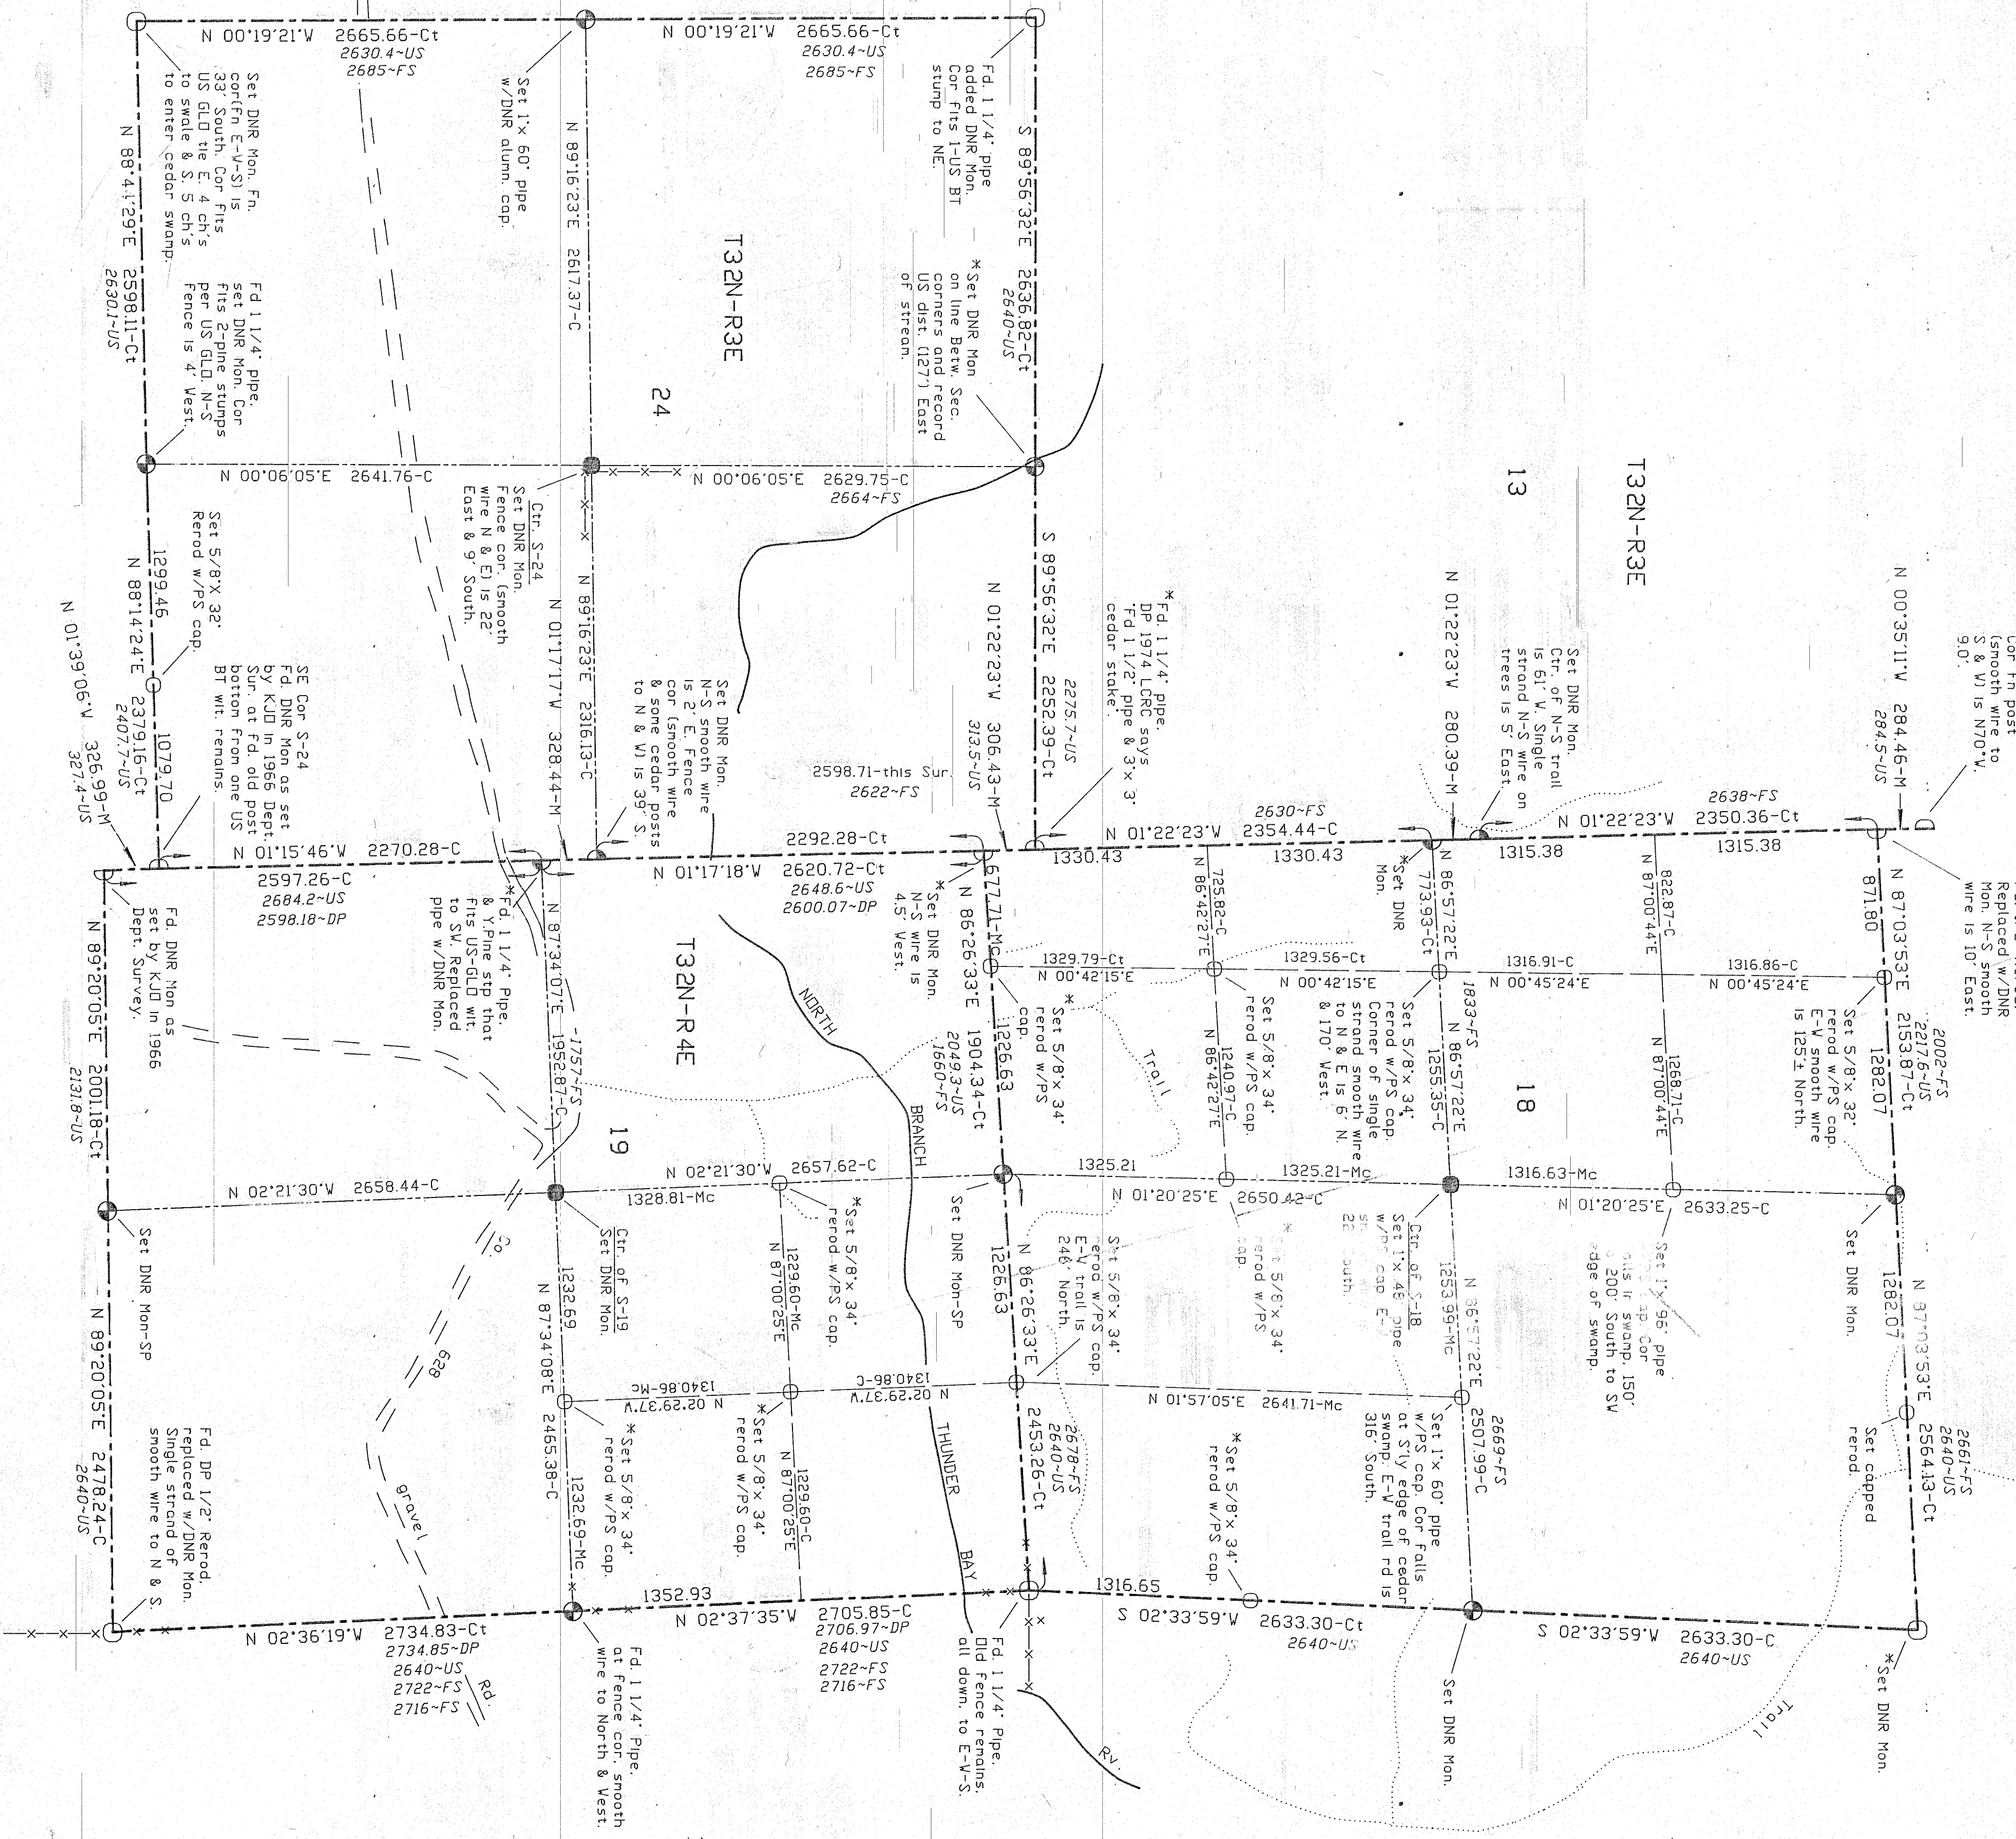

SCALE: 1" = 600'


- M = Measured on true line.
- MC = Meas. & C'd on true line.
- CT = Computed from random line.
- C = Computed from traverse line.
- Note: All measured distances are by EDM (Elec. Dist. Meas) unless otherwise noted.

- ⊙ - Section Corner
- - 1/4 Corner
- - Center of Section
- ⊙ - 1/8 Corner

\* See Corner Record for additional info.  
Location of roads, trails, rivers etc. are approximate only from aerial photos.  
quad, maps and field ties.

SP = Single Proportion to US.  
DP = Double Proportion to US.  
US = U.S. Govt. General Land Office (GLD):  
T32N-R03E

Original Sur. - J.Hodgson, 1840  
Resurvey S. Bar'y & Sub'd. - H.Burnham, 1850  
T32N-R04E  
Original Sur. - J.Hodgson, 1840, N. Bar'y  
- Butler, Ives, S. Bar'y  
Resur. N.B. & V.B. - G.H.Cannon, 1851  
Resur. Twp. E. Bar'y & Sub'd - J.Knauer, 1856-57

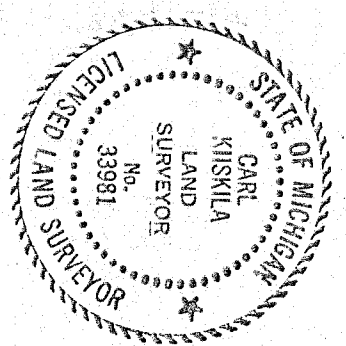

SHEET 2 OF 2

PLAN NO. R6000 AS

MICHIGAN  
DEPARTMENT OF NATURAL RESOURCES  
FOREST MANAGEMENT DIV - REG. II - SURVEY SECTION  
TYPE OF SURVEY AND LOCATION RETRACEMENT & BDR-Y  
T32N-R04E, Sec's. 18, 19  
T32N-R03E, Sec. 24, MONTMORENCY Co.  
DIVISION: FOREST MANGT. SUR PROJ. NO. FM-14-92  
SURVEY BY: C. KISKILA, PS #3981 DATE: 2-27-97  
DRAWN BY: R.D.H. DATE: February 1997  
FIELD WORK BY: C. KISKILA & Crew's. Date: June 92 - June 95